


洋室	化粧室
天井：PB12.5 AEP	天井：PB12.5 AEP
廻縁：なし	廻縁：なし
壁：PB12.5 AEP	壁：PB12.5 AEP
巾木：3-1/2"x1/2"OP	巾木：3-1/2"x1/2"OP
床：Bruce CB	床：Bruce CB

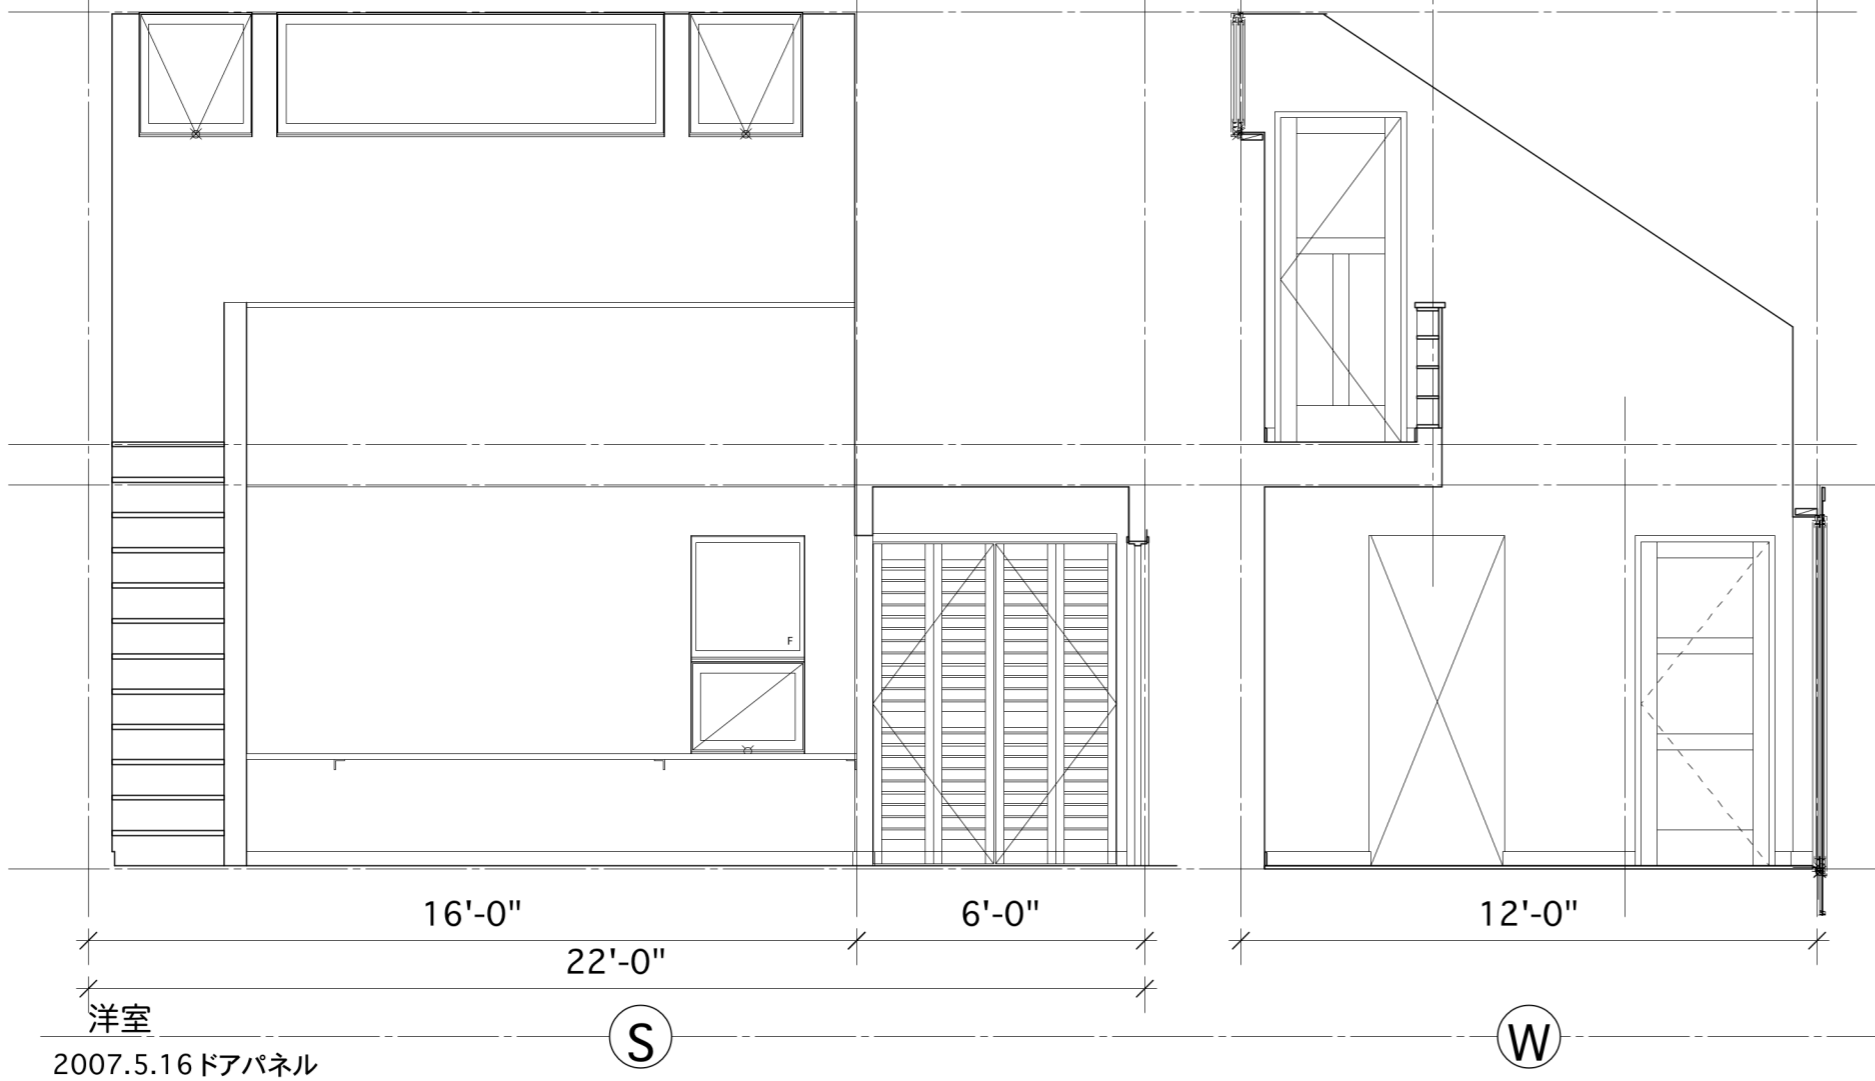

070205 化粧室配置、洋室カウンタ

小池道男邸新築工事

展開図6
 縮尺 1/48

20

ASK Inc.
 phone: +81-53-453-0693
 fax: +81-53-458-2534
 e-mail: ask@tcp-ip.or.jp
 109-12 Motoshiro-cho Hamamatsu-shi, 430-0946 JAPAN