



WALL
36WX20H

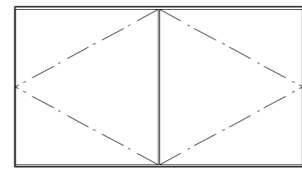

SHELF
36x21

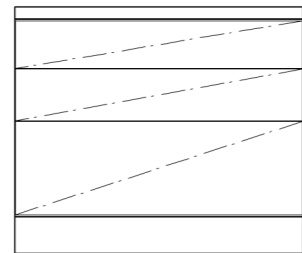



COUNTER
MAPLE
36x22.5

V3D36

KC4

CANYON CREEK
MILLENNIA
ALPINE
WILSOART "ANTIQUE WHITE"

WALL
24WX20H(STOCK SIZE)
W2420

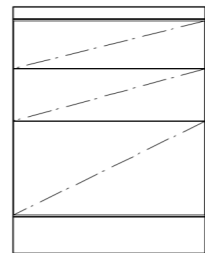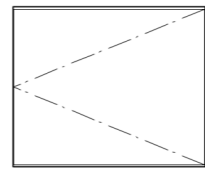


COUNTER
MAPLE
24x22.5

V3D24

KC5

CANYON CREEK
MILLENNIA
ALPINE
WILSOART "ANTIQUE WHITE"

PANEL 72X16
END FINISH-R

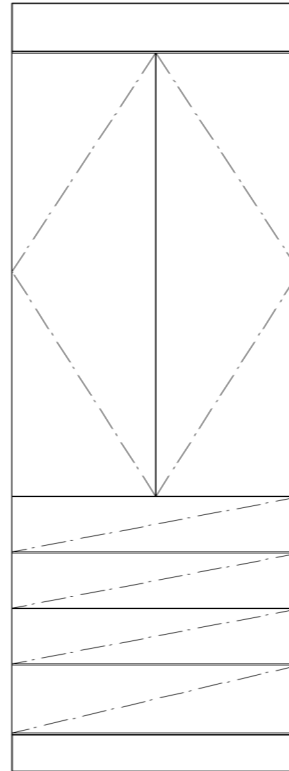

PRB4D36-90
21" DEEP

VC1

CANYON CREEK
MILLENNIA
ALPINE
WILSOART "ANTIQUE WHITE"

小池道男邸新築工事

ASK Inc.

phone: +81-53-453-0693
fax: +81-53-458-2534
e-mail: ask@tcp-ip.or.jp

109-12 Motoshiro-cho Hamamatsu-shi, 430-0946 JAPAN

調理台展開図1

縮尺 1/12

31d