



X12-206

X14-206

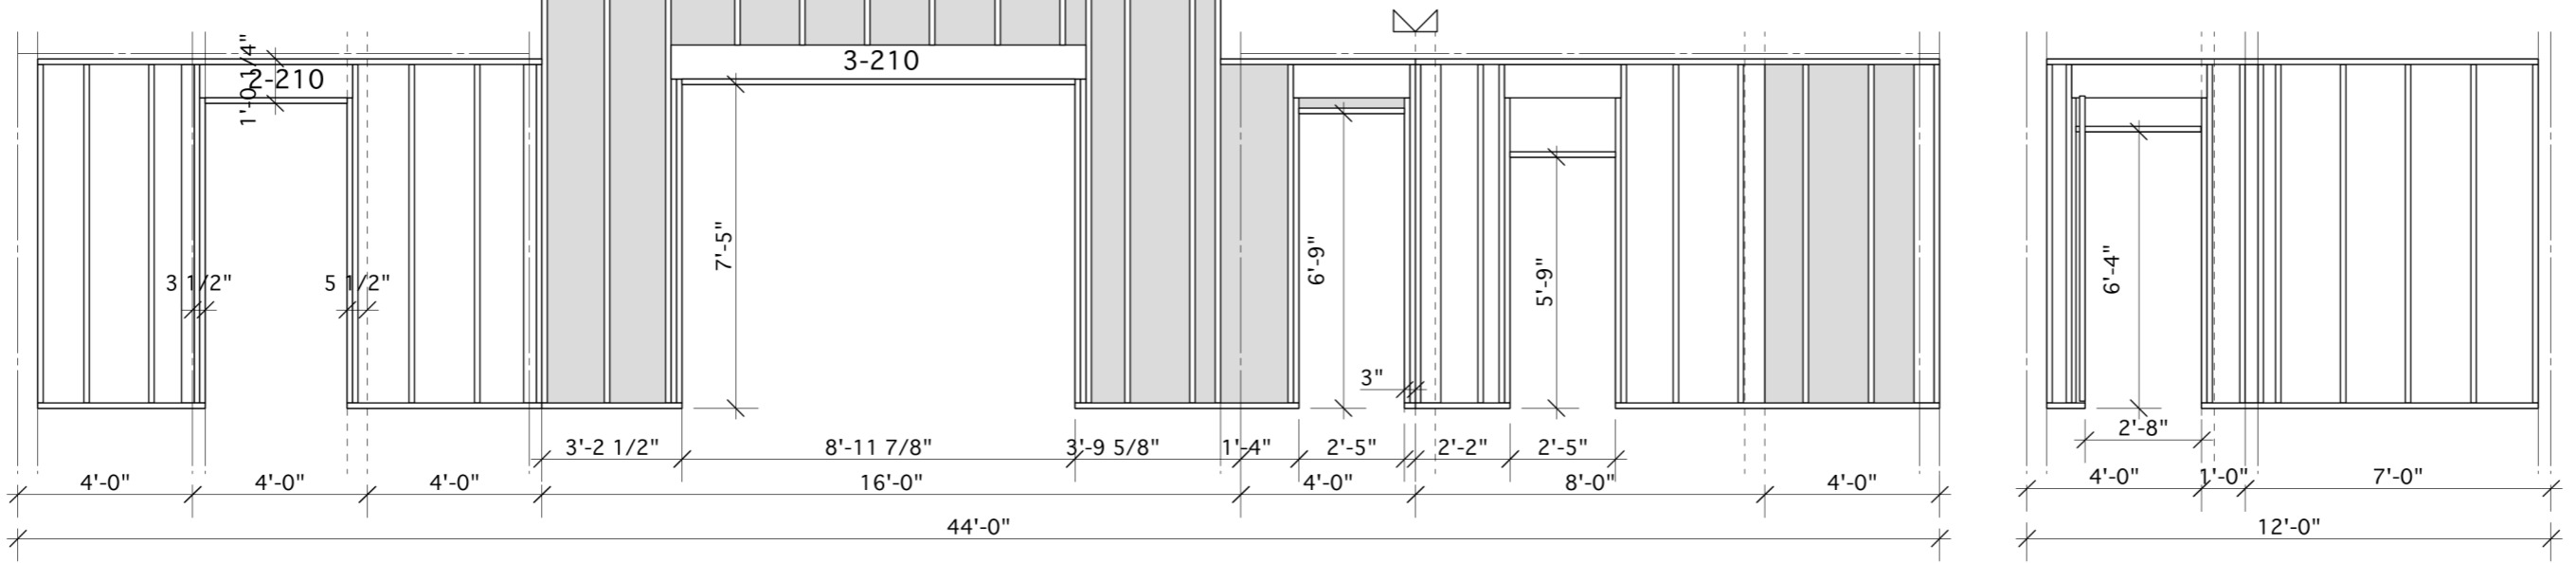

X15-206

X16-204

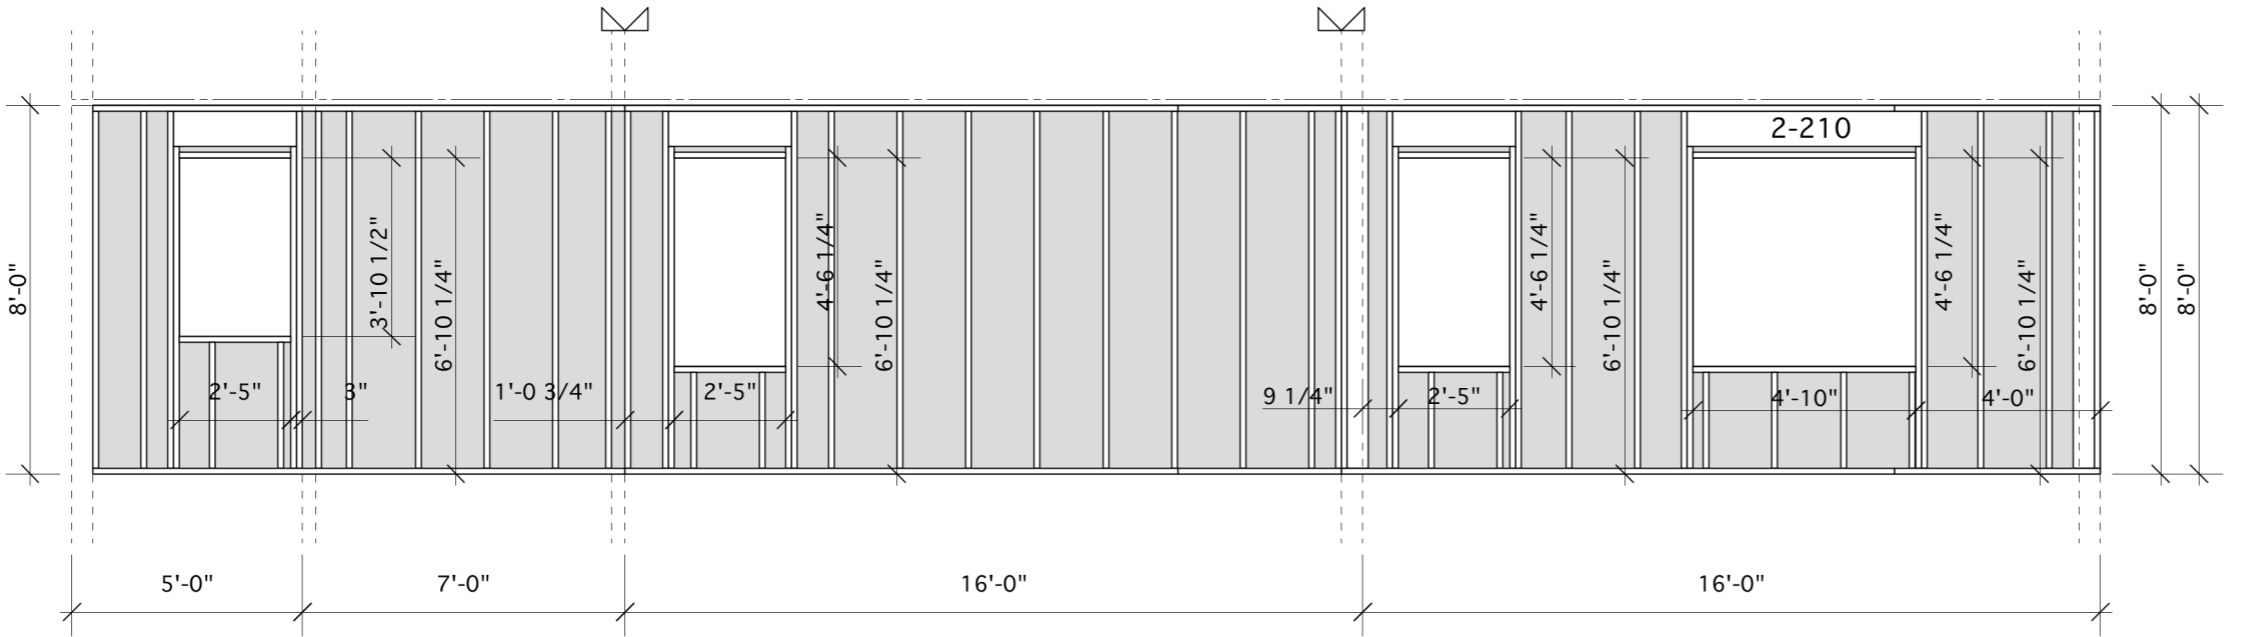

X17-206

壁枠組特記
 外壁：木毛板 厚20mm
 内壁：PB12.5mm
 釘：CN50@150mm(外壁)
 CN50@150(内壁周囲)
 CN50@200(その他)
 まぐさ：1-210(>16")
 まぐさ：2-210(>36")
 まぐさ：3-210(>72")まぐさ受け2丁合わせ