



台所家具詳細図

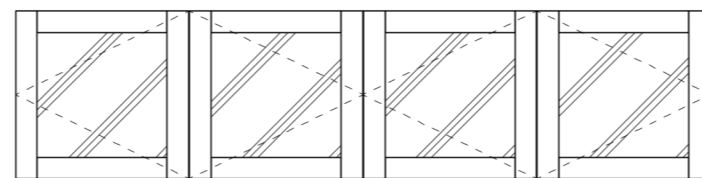

W3618
CLEAR ACRYL PANEL
W3618
CLEAR ACRYL PANEL

F3

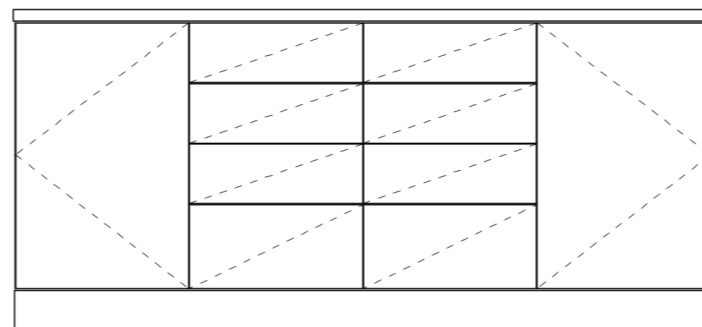

カウンタートップ
御影石接着
1,850Wx490Dx30H

MID HEIGHT BASE
18" DEEP
FB36 INTEGRAL FINISH-L
B4D18
B4D18
FB16 INTEGRAL FINISH-R

家具詳細図2
縮尺 1/20

29

北原邸新築工事

ASK Inc.

phone: +81-53-453-0693
fax: +81-53-458-2534
e-mail: ask@tcp-ip.or.jp

109-12 Motoshiro-cho Hamamatsu-shi, 430-0946 JAPAN