


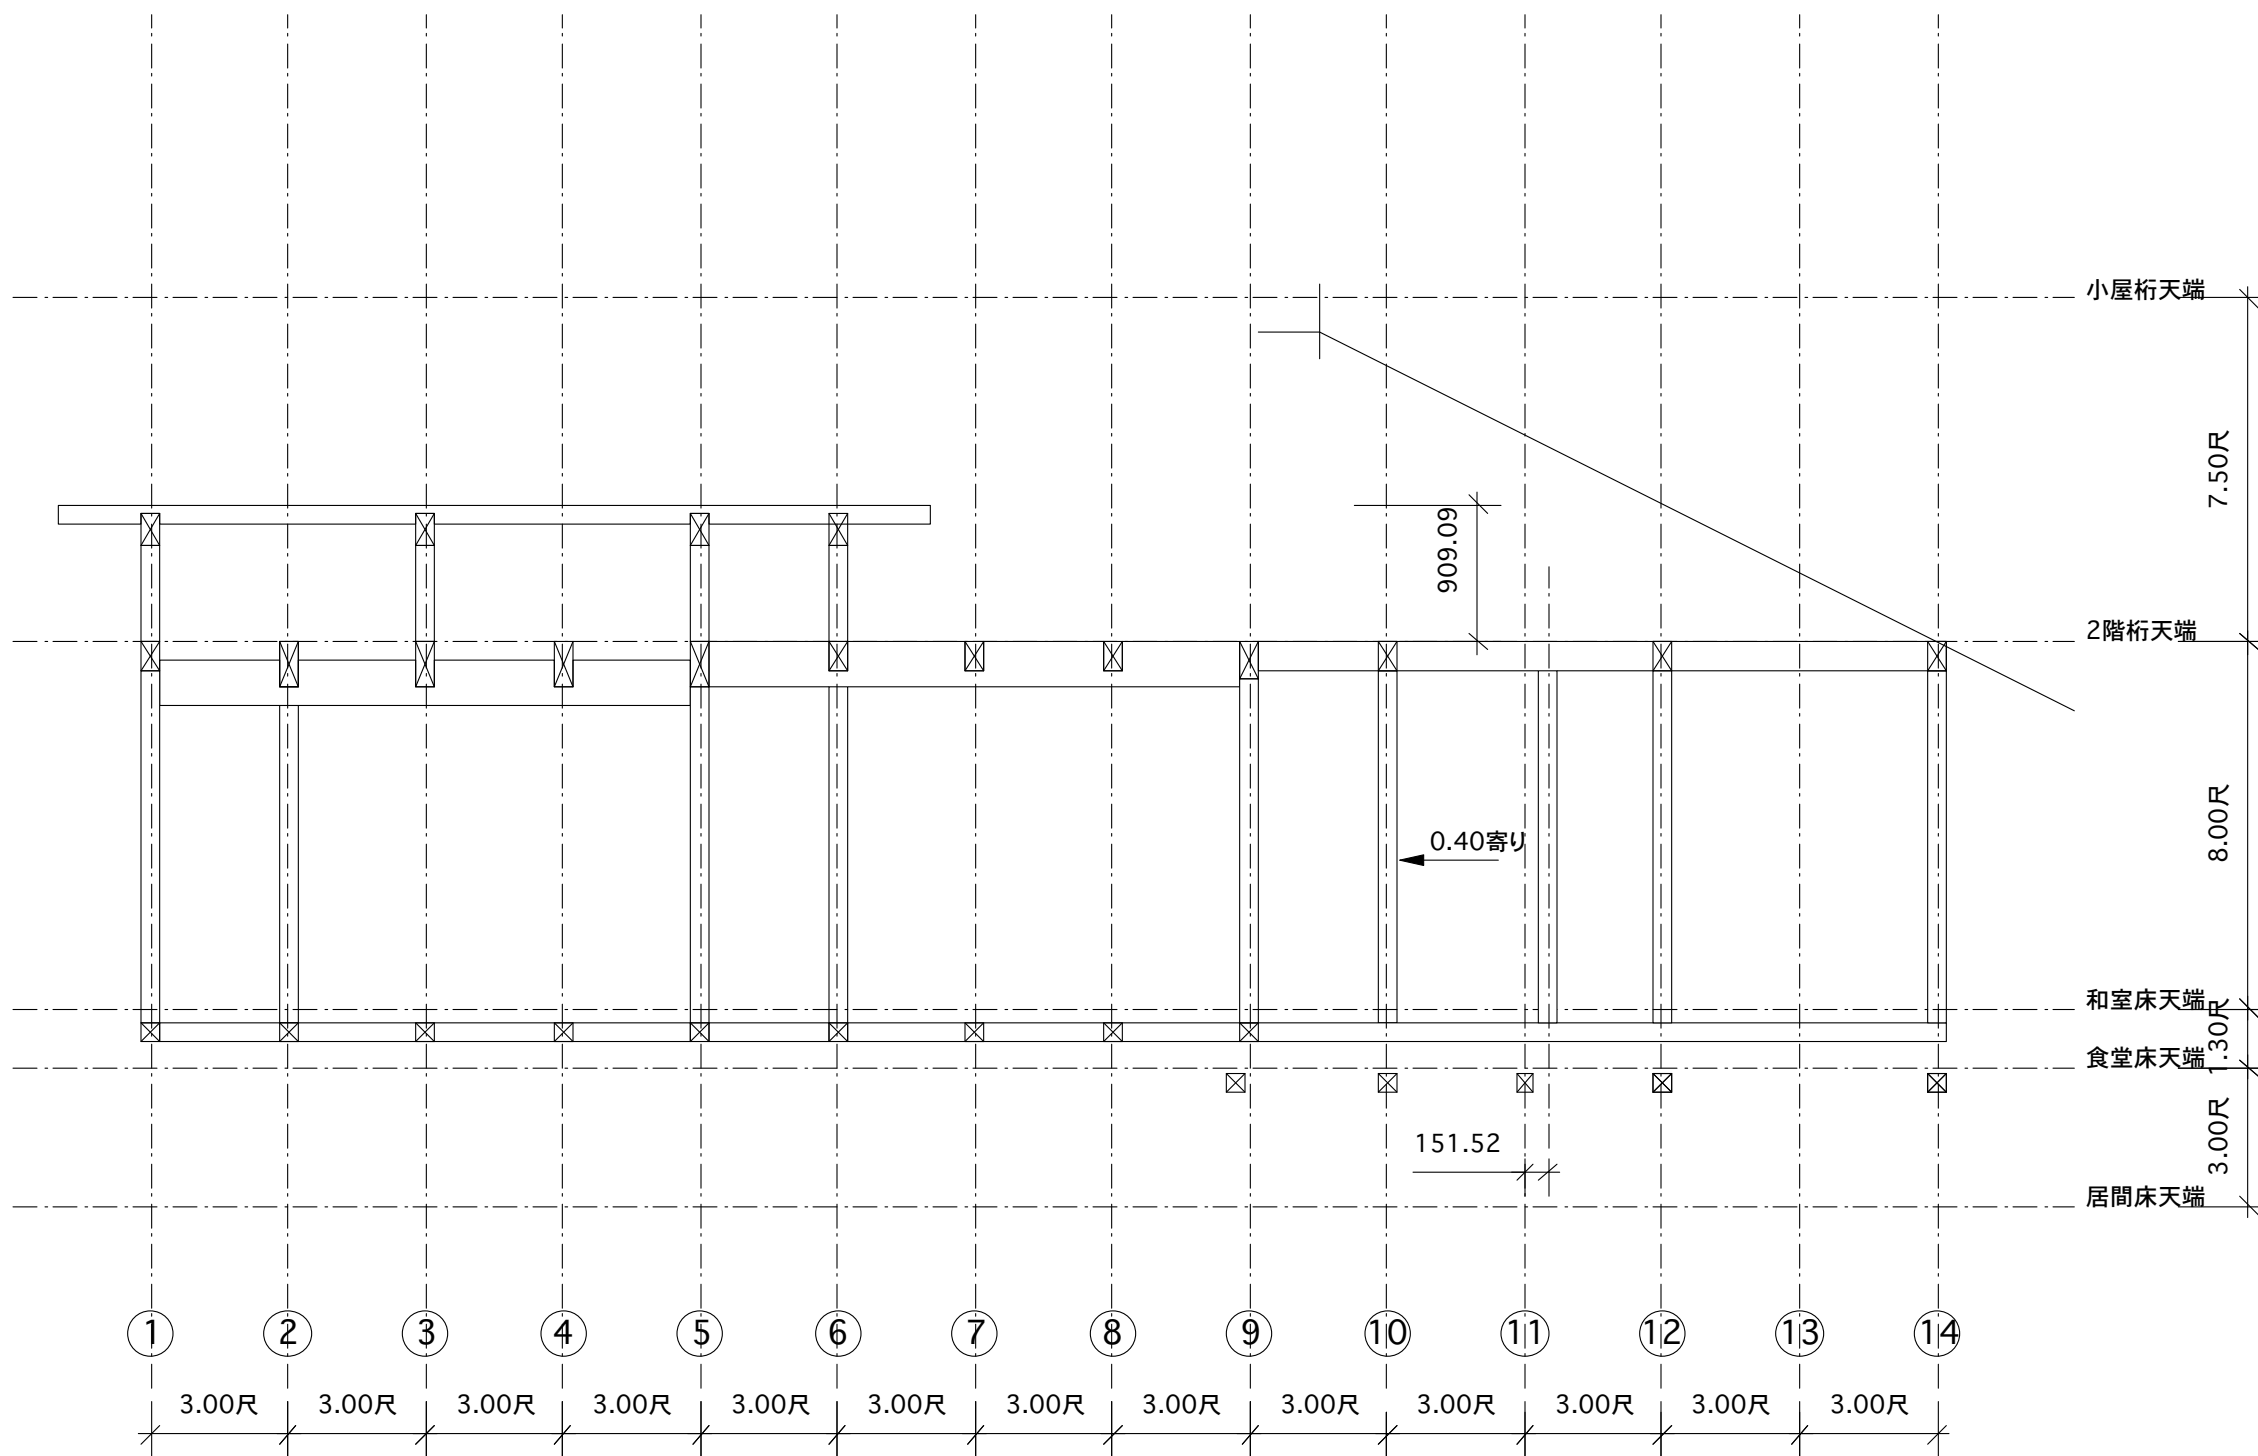

中谷邸新築工事

ASK Inc. phone: +81-53-453-0693
 fax: +81-53-458-2534
 e-mail: ask@tcp-ip.or.jp
 109-12 Motoshiro-cho Hamamatsu-shi, 430-0946 JAPAN

ご通り軸組図
 1/50

S28