


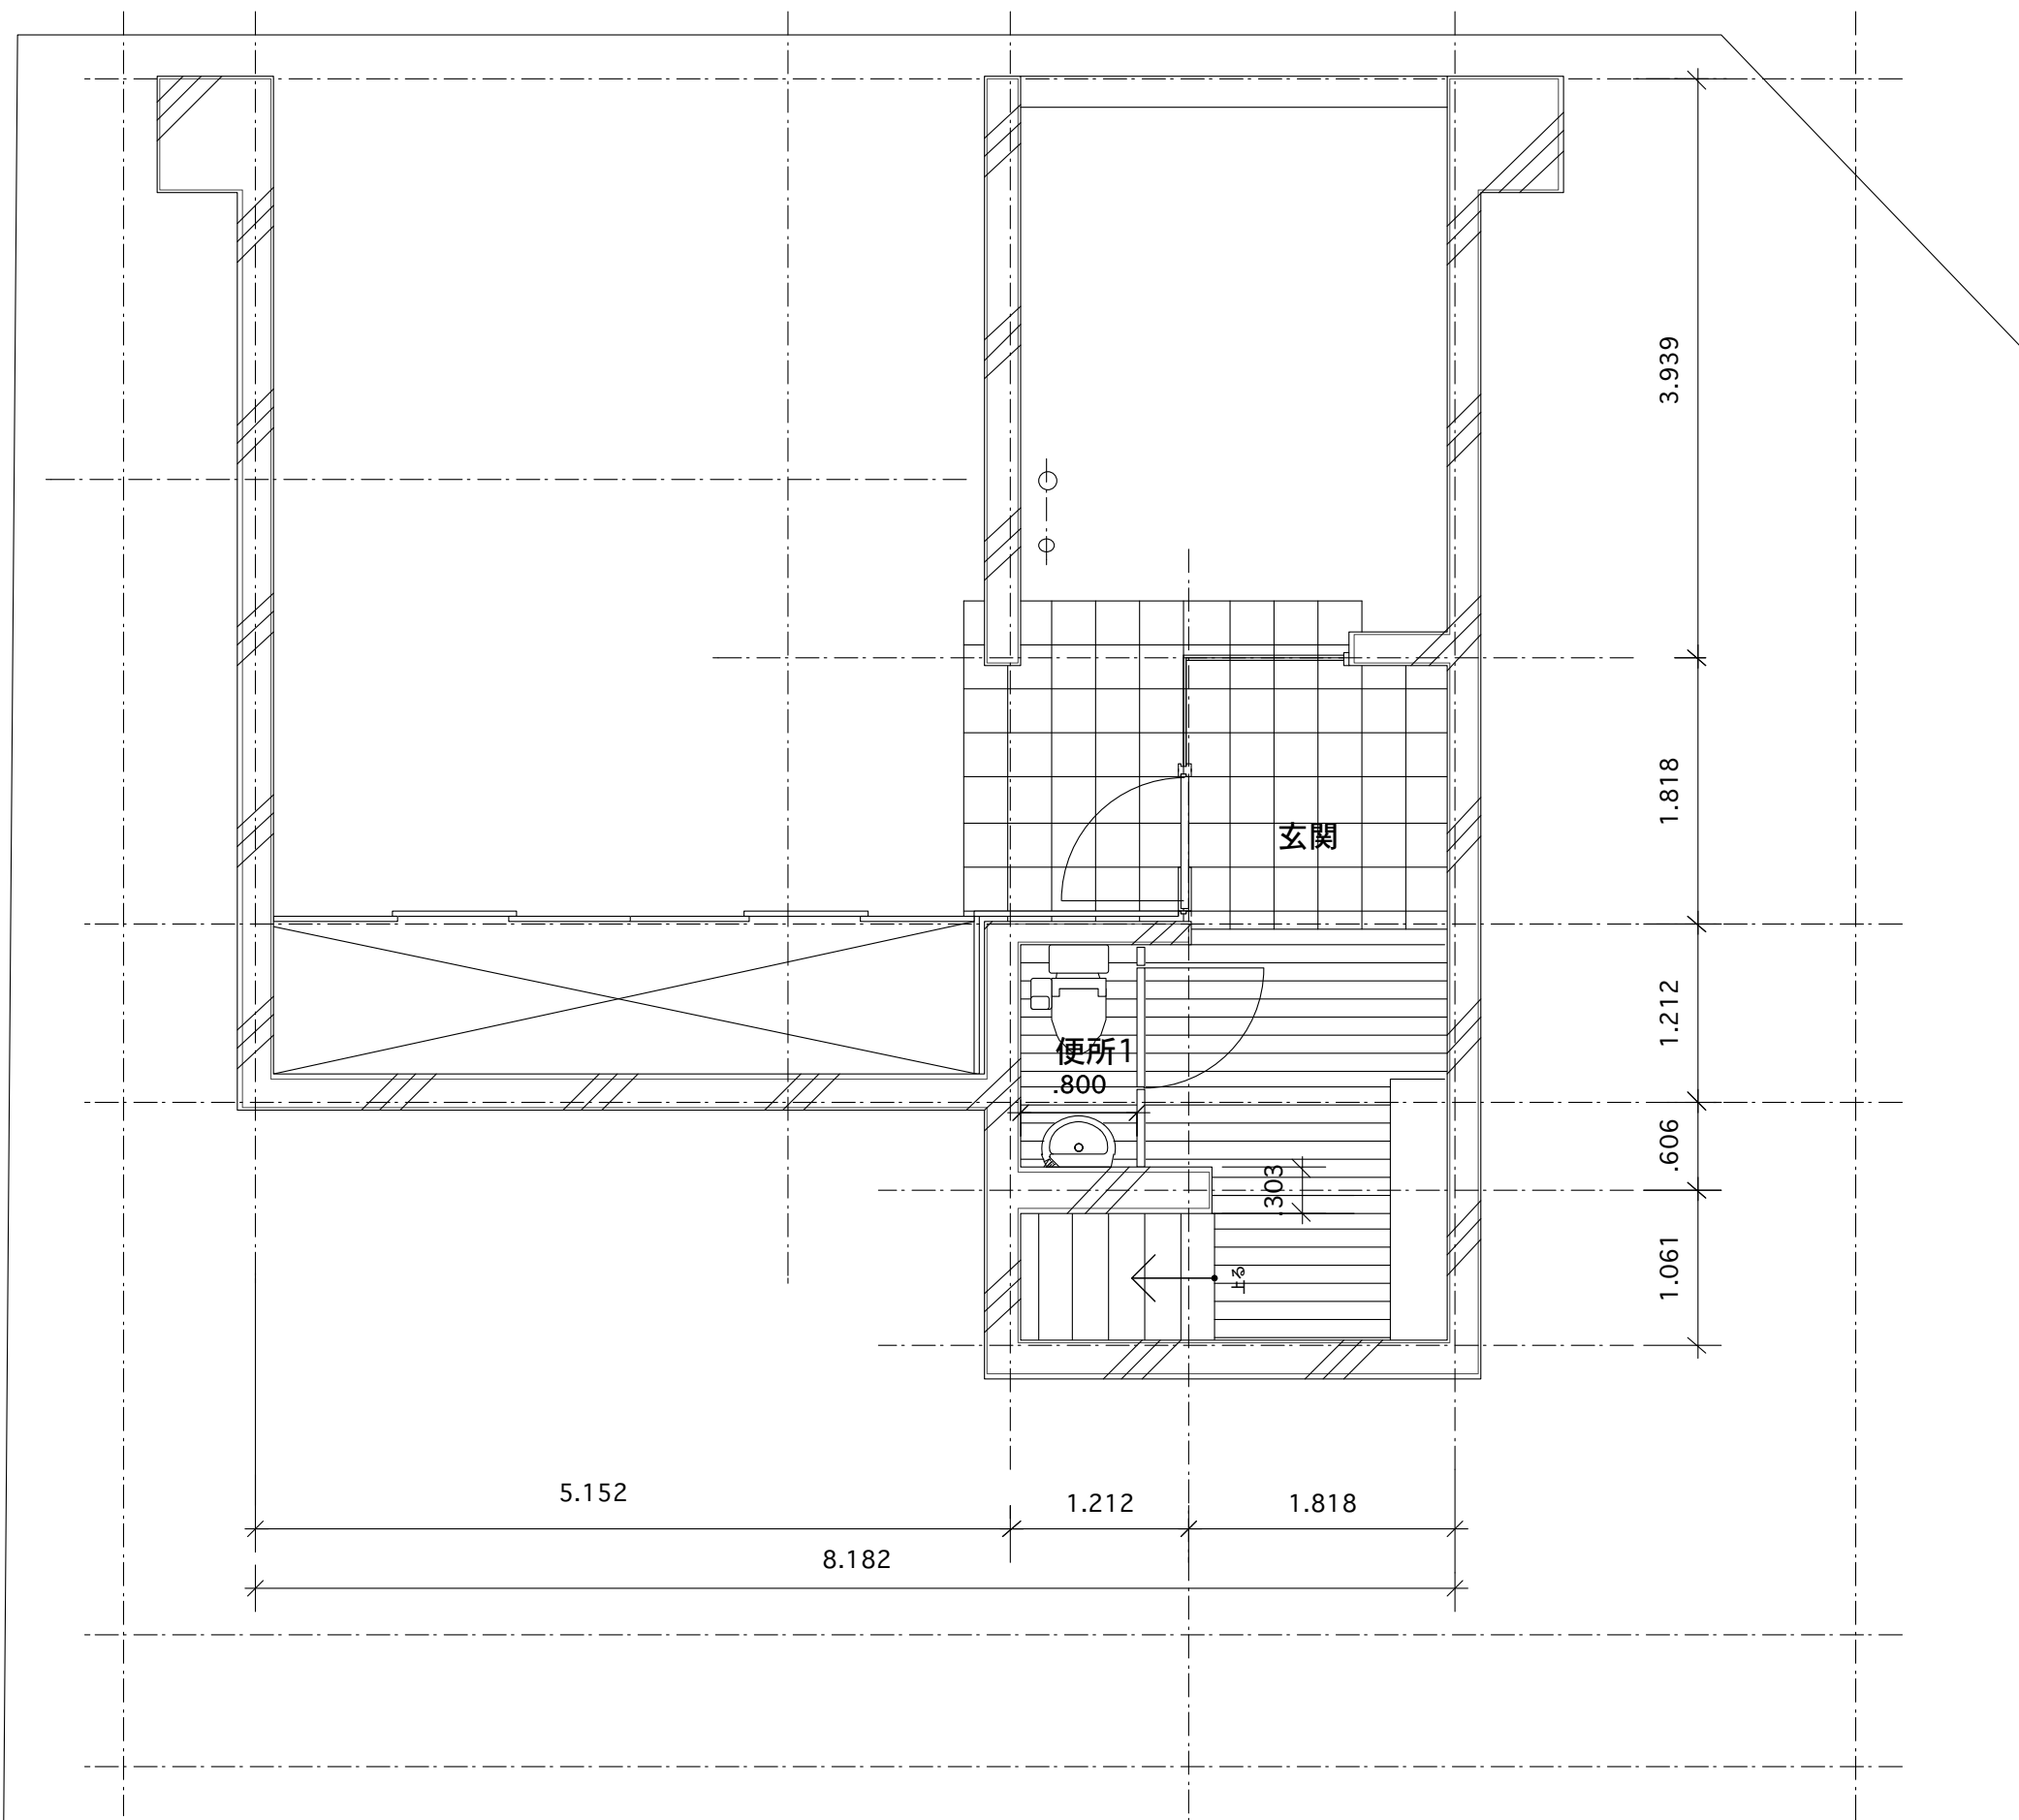

中谷邸新築工事

ASK Inc. phone: +81-53-453-0693
fax: +81-53-458-2534
e-mail: ask@tcp-ip.or.jp
109-12 Motoshiro-cho Hamamatsu-shi, 430-0946 JAPAN

地階平面図
1/50

D06